



Miller Building Systems

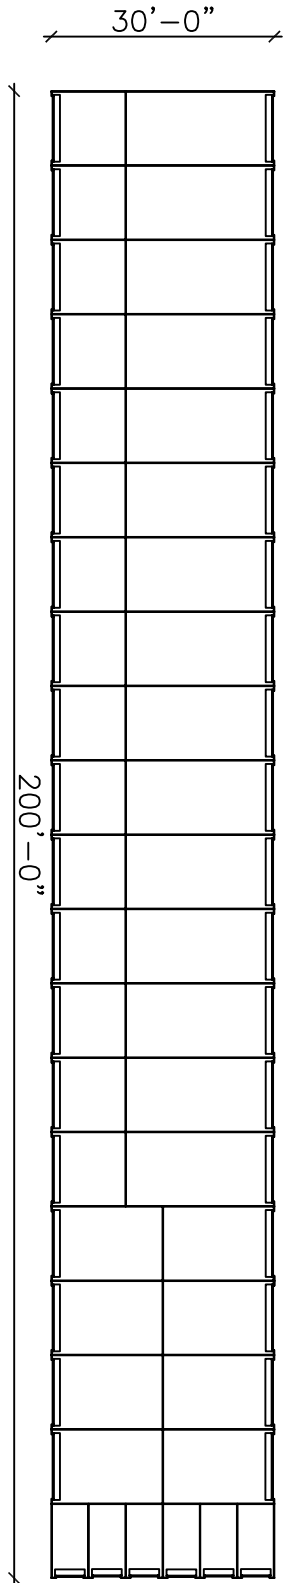

Miller Building Unit Mix			
Quantity	Style	Sq Ft	Total
15	10x10 - Exterior Rollup	100 SF	1500 SF
8	10x15 - Exterior Rollup	150 SF	1200 SF
15	10x20 - Exterior Rollup	200 SF	3000 SF
6	5x10 - Exterior Rollup	50 SF	300 SF
			6000 SF

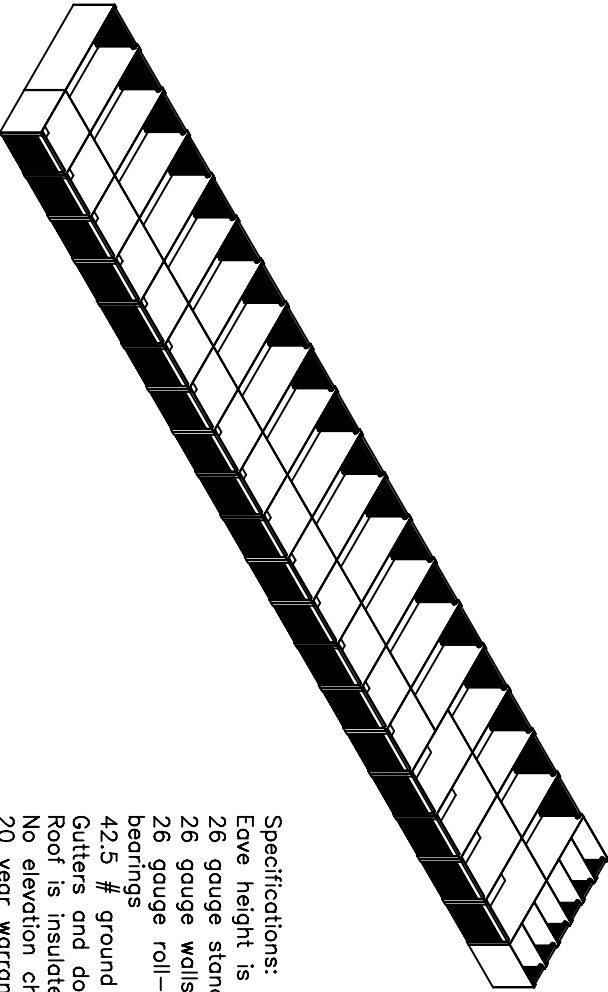

Specifications:

- Eave height is 8'-4"
- 26 gauge standing seam roof (galvalume color) 1/4" : 12", peak
- 26 gauge walls, siliconized polyester finish (15 colors)
- 26 gauge roll-up doors (20 colors) tension control and ball bearings
- 42.5 # ground snow load, 90 MPH wind load (exposure c)
- Gutters and downspouts (optional)
- Roof is insulated with ply foil condensation barrier
- No elevation changes or steps
- 20 year warranty on roof and walls
- Erected by Miller Buildings (5 yr. labor warranty)

Date	2006
Drawn By	LAG
Scale	none
Order No.	Phase 1
Sheet No.	1 of 1

Job Description	Single Story Building
Sheet Title	Self Storage



MILLER BUILDING SYSTEMS

These drawings have been prepared for buildings incorporating methods & materials utilized by Miller Building Inc. Any unauthorized use of this drawings in whole or in part is prohibited and this notice shall serve to hold harmless Miller Building Inc.,

Date	Revision	By